
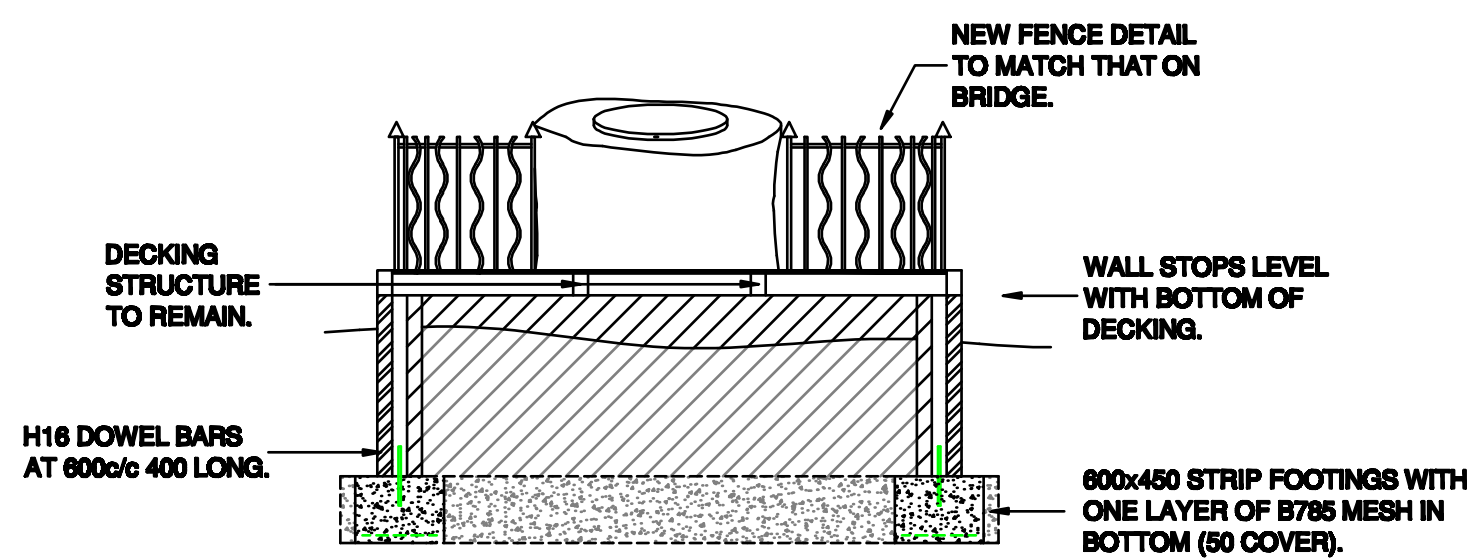





This map is reproduced from Ordnance Survey material with the permission of Ordnance Survey on behalf of the Controller of Her Majesty's Stationery Office © Crown copyright. Unauthorised reproduction infringes Crown copyright and may lead to prosecution or civil proceedings. Stockport Metropolitan Borough Council 100019571 2005

**GENERAL NOTES**

- 1) ALL DIMENSIONS ARE IN MILLIMETERS UNLESS STATED OTHERWISE
- 2) ALL LEVELS ARE IN METERS UNLESS STATED OTHERWISE
- 3) BEFORE PROCEEDING WITH ANY CONSTRUCTION WORK THE CONTRACTOR SHALL CHECK THE SETTING OUT IN RELATION TO THE EXISTING STRUCTURE AND ANY DISCREPANCIES ARE TO BE NOTIFIED TO THE OVERSEEING ORGANISATION SO THAT ANY ADJUSTMENTS CAN BE MADE.

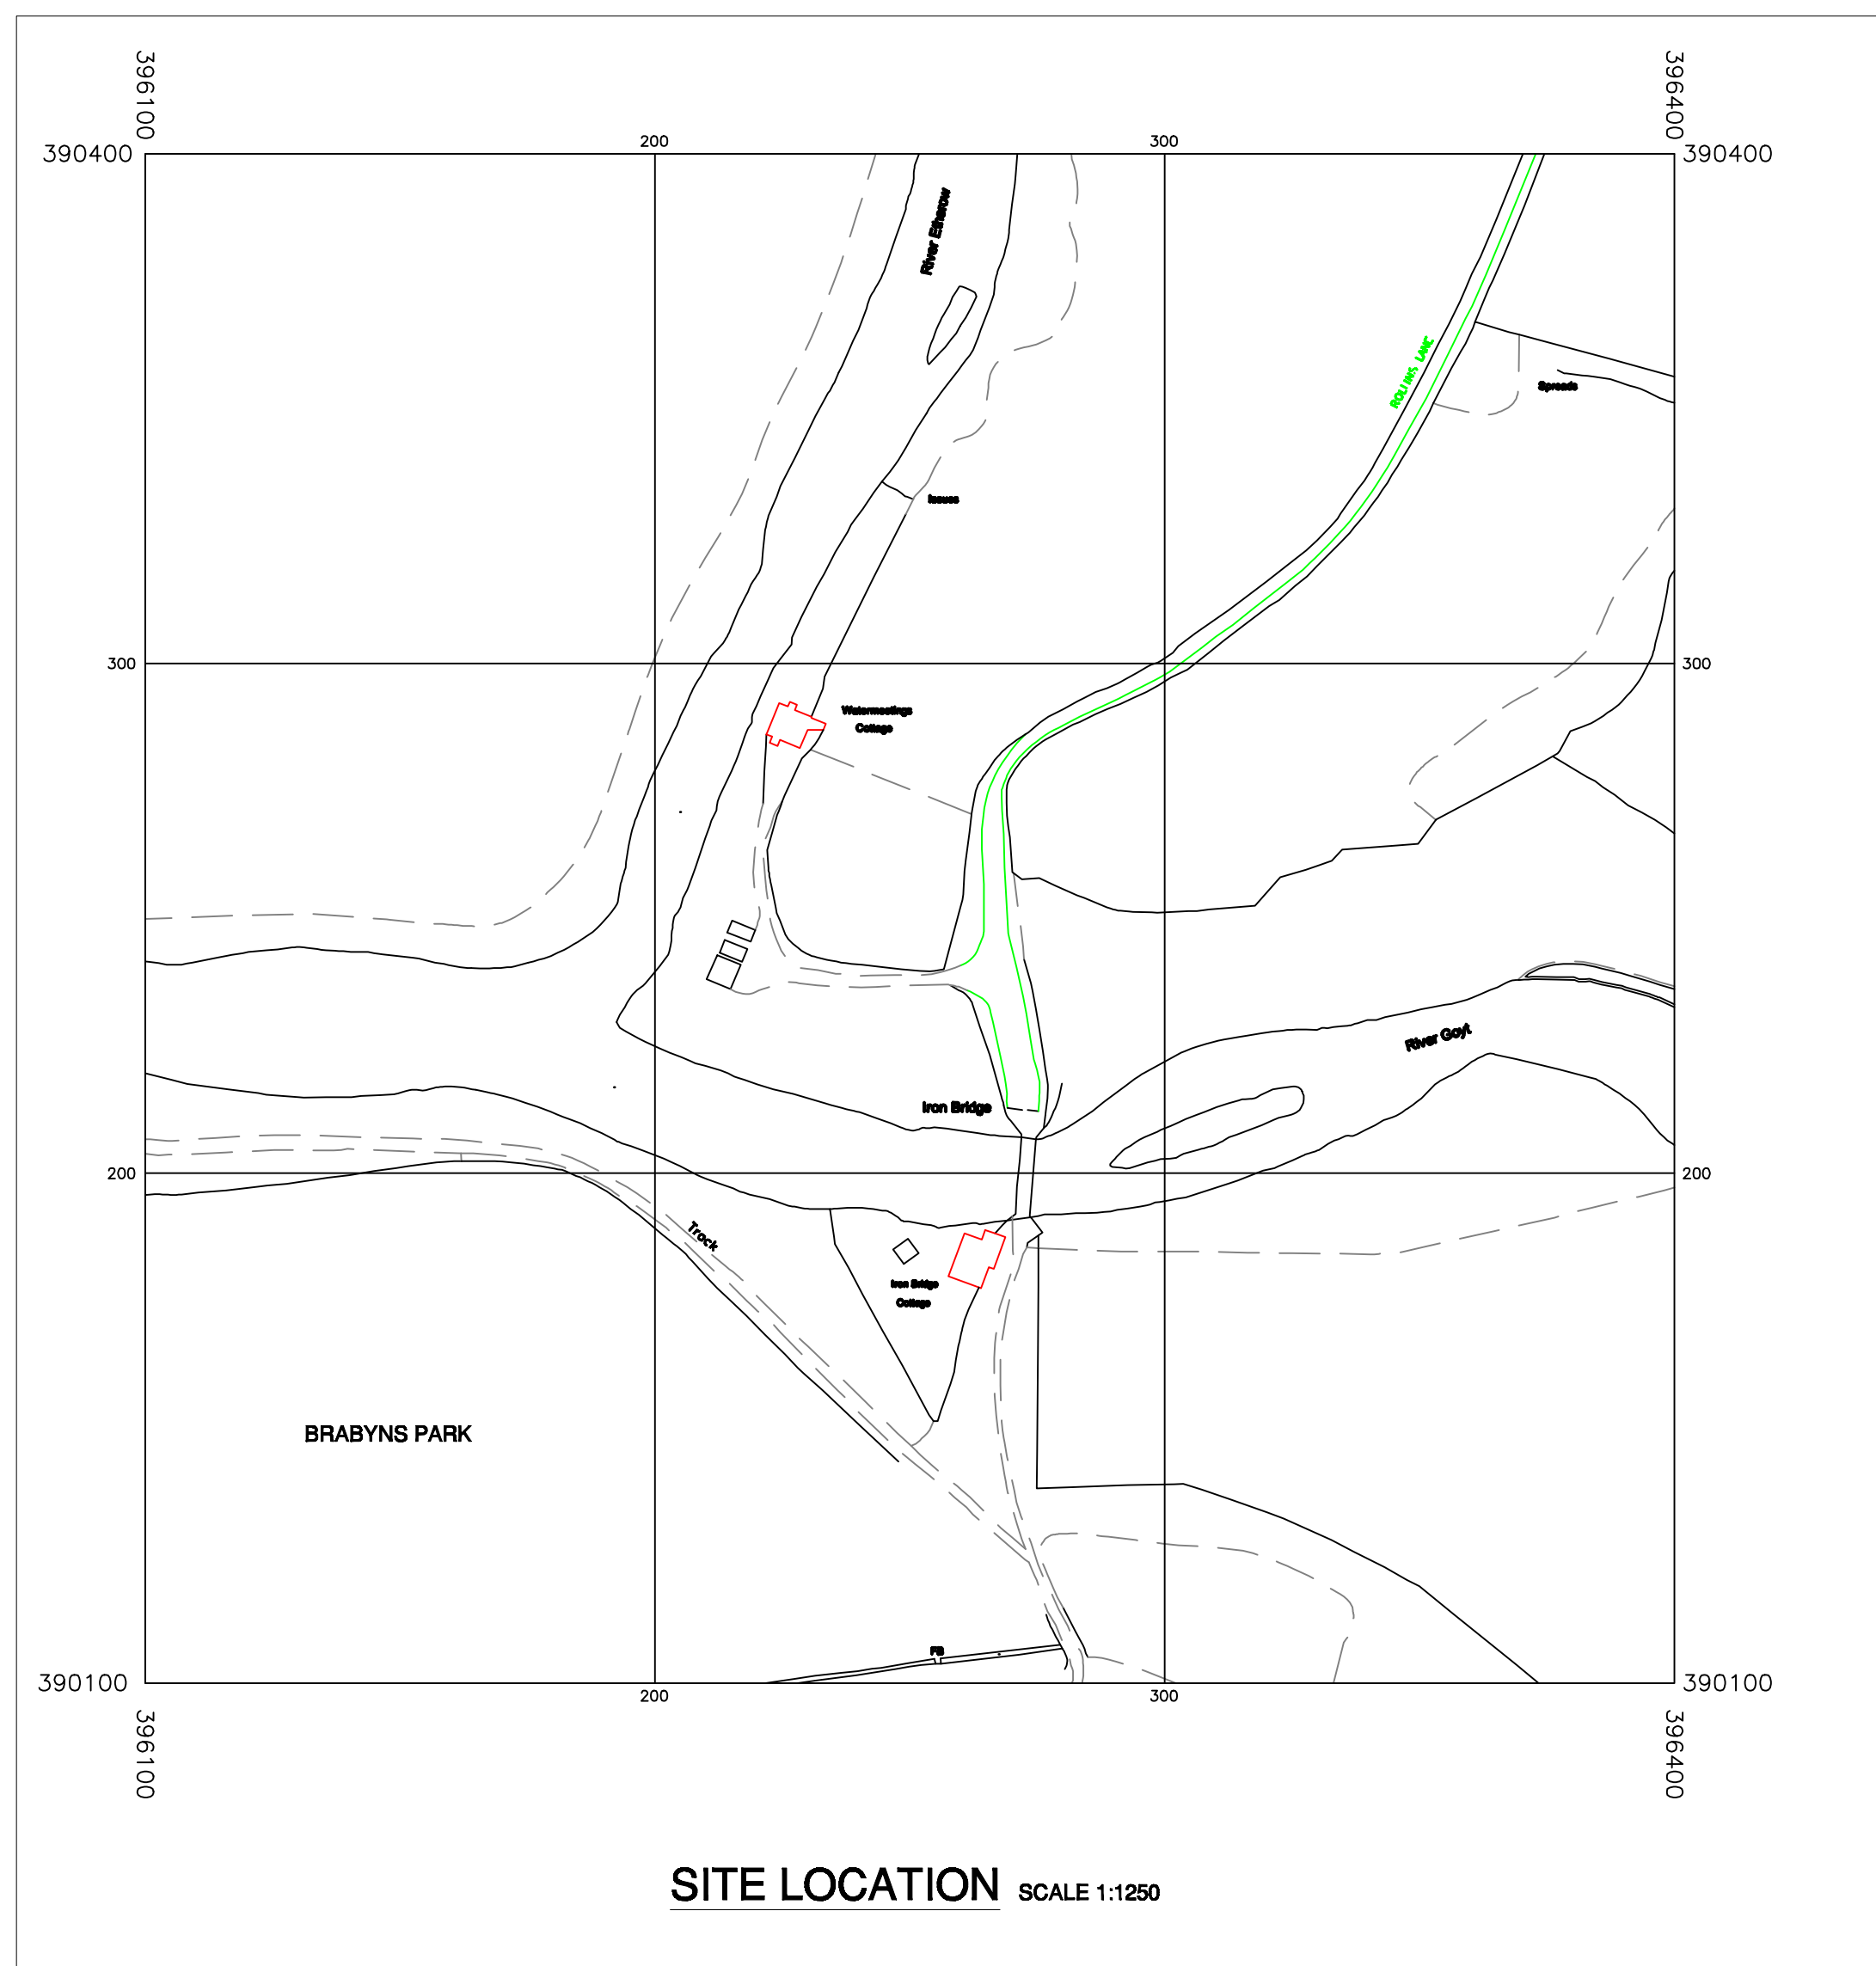

**VIEW C FOLLOWING WORKS ON PLATFORM**  
SCALE 1:50

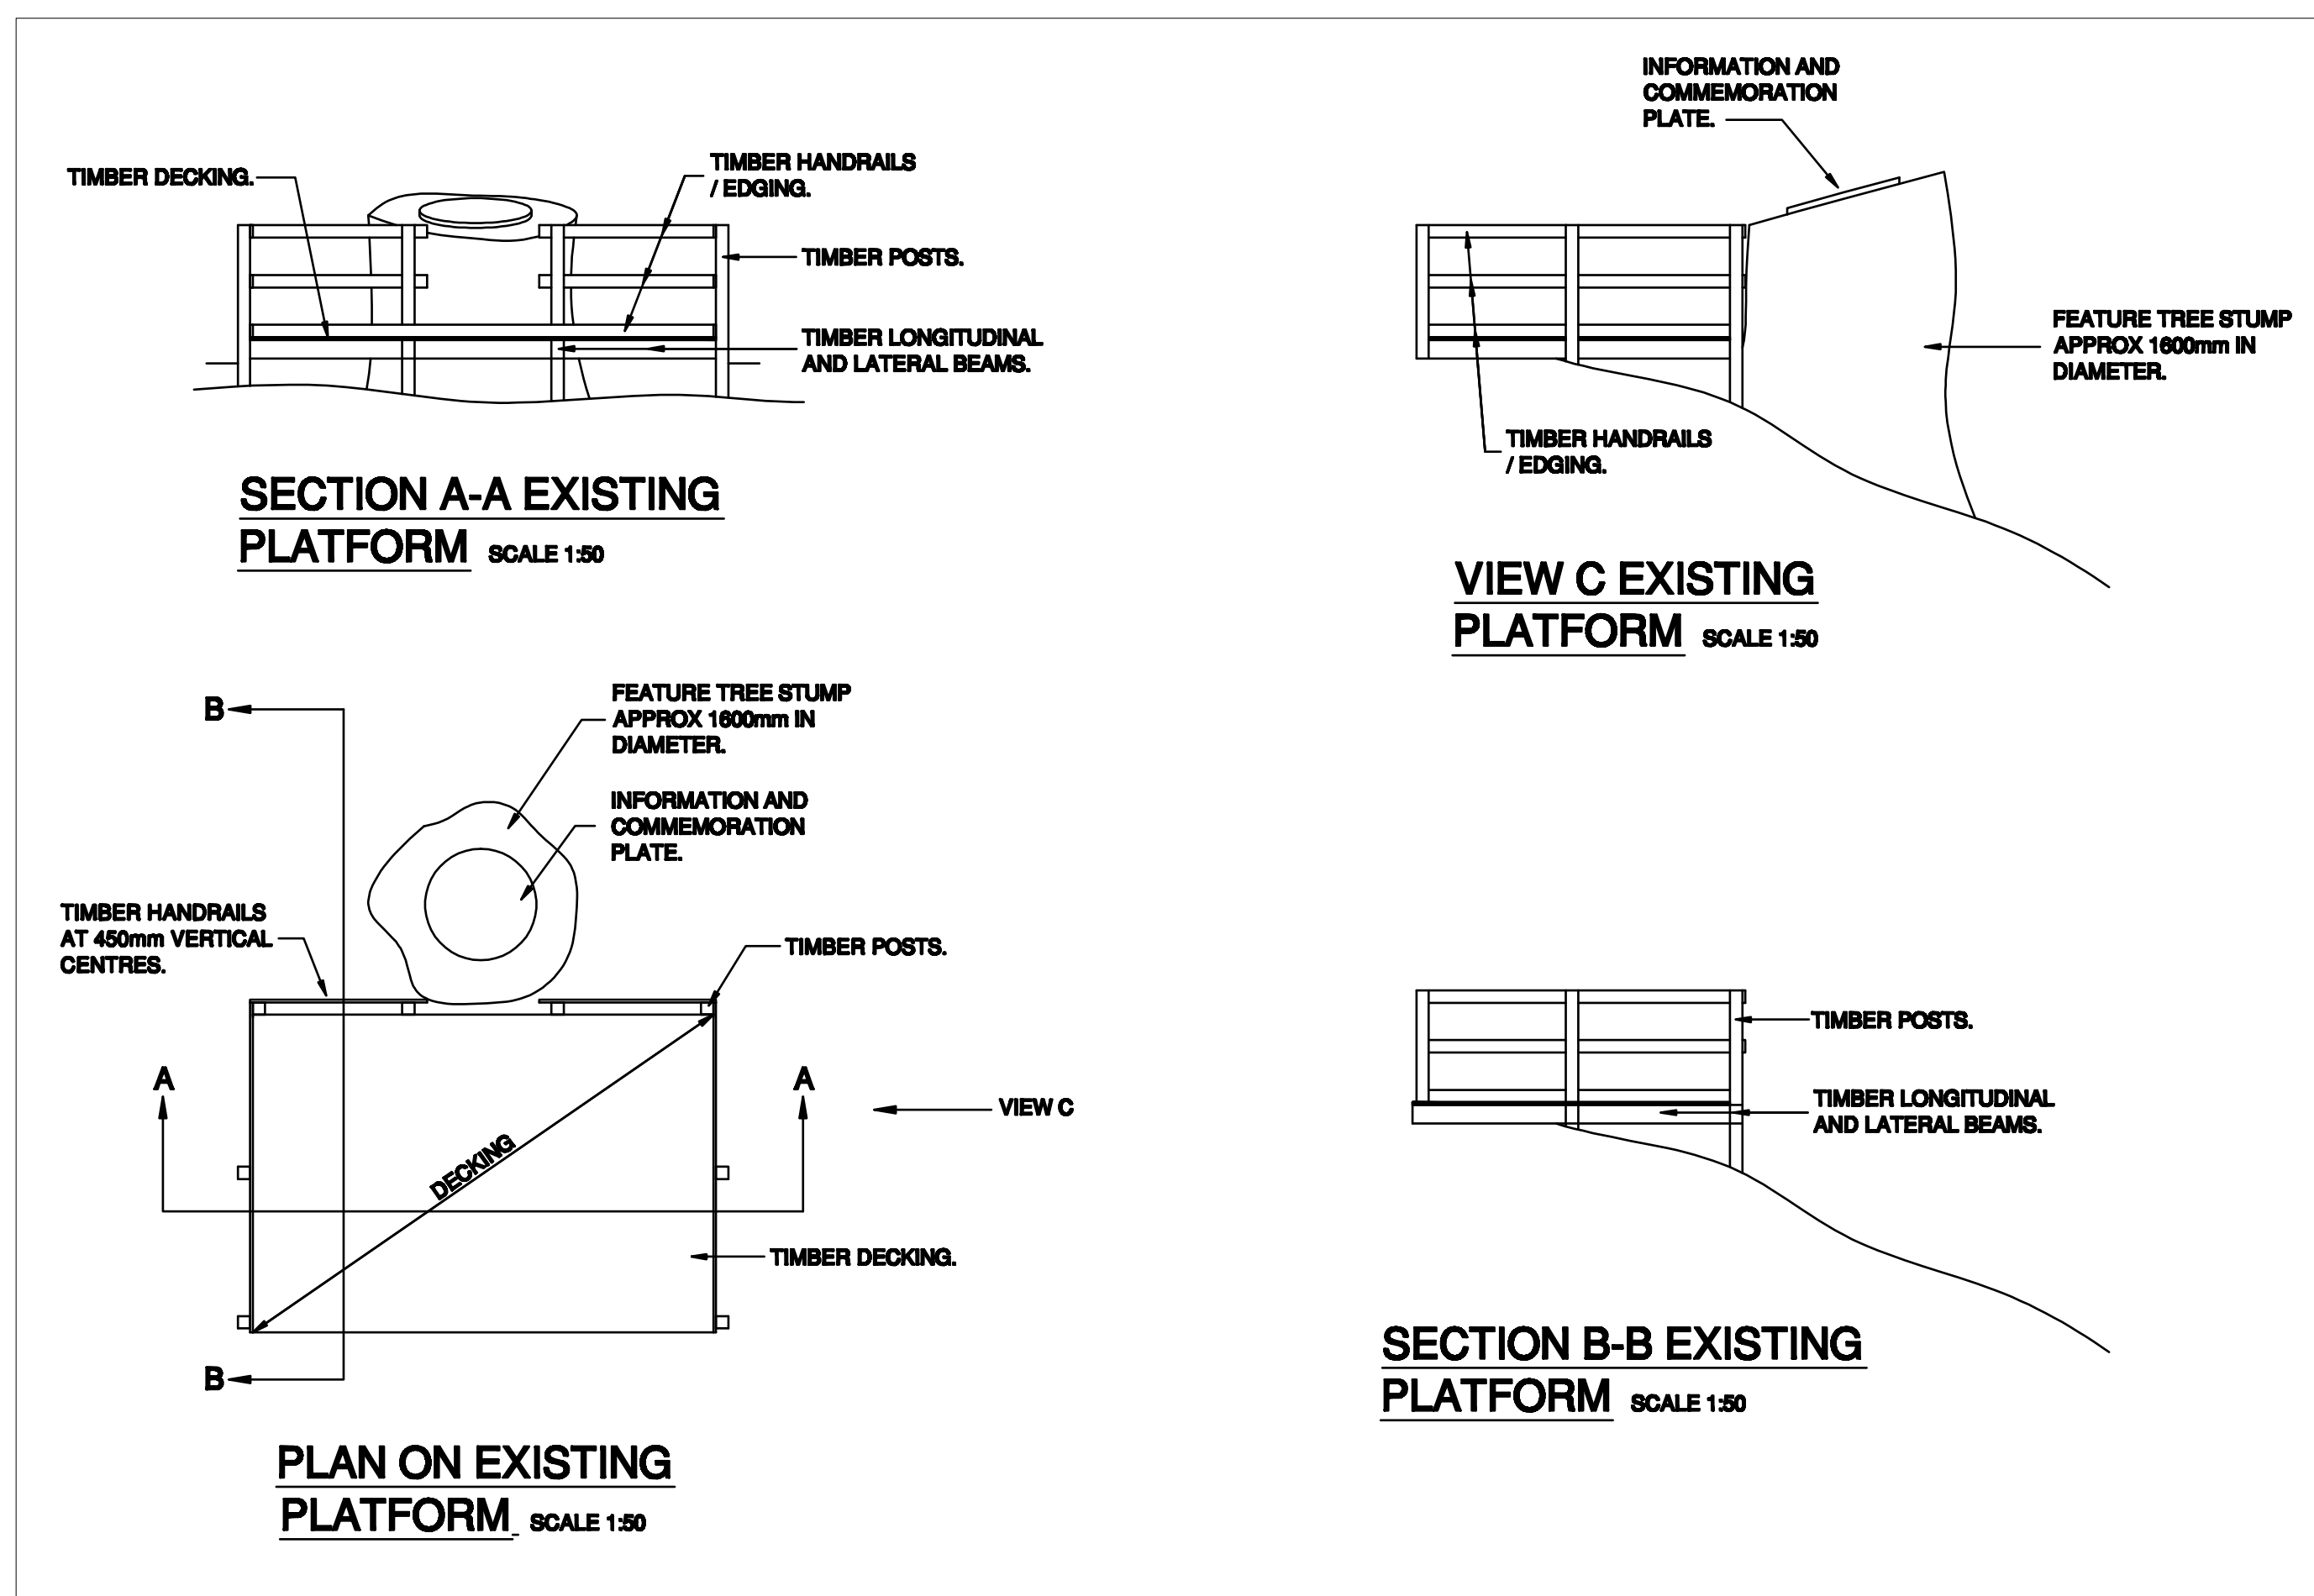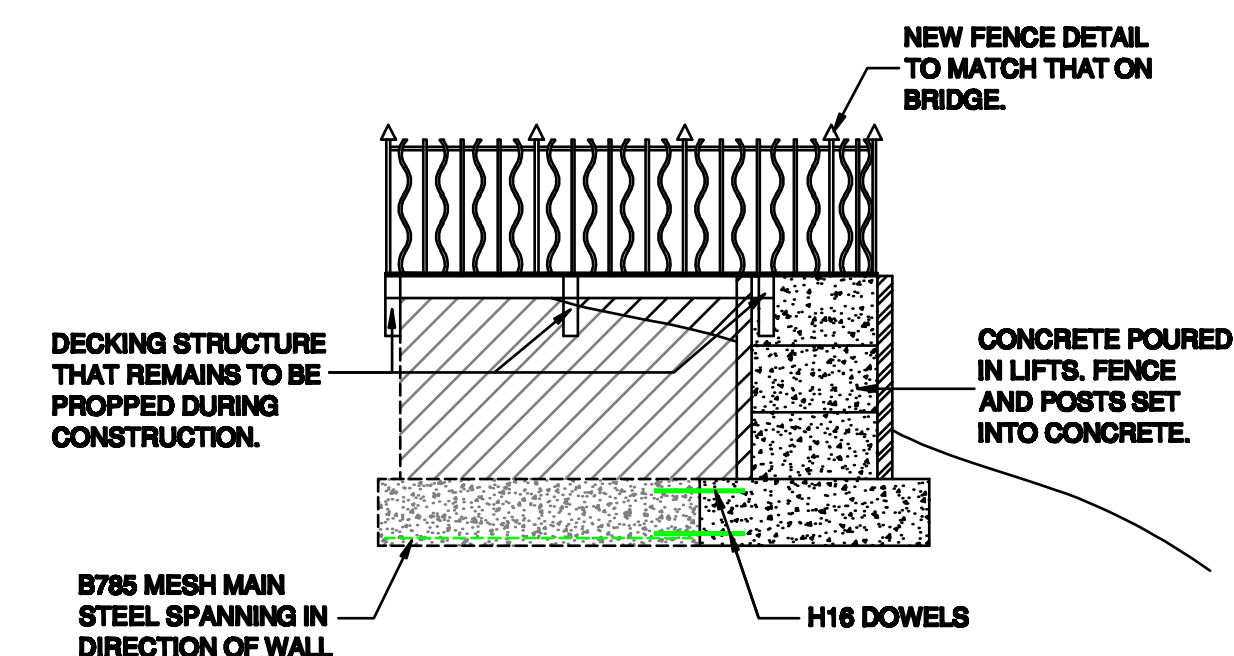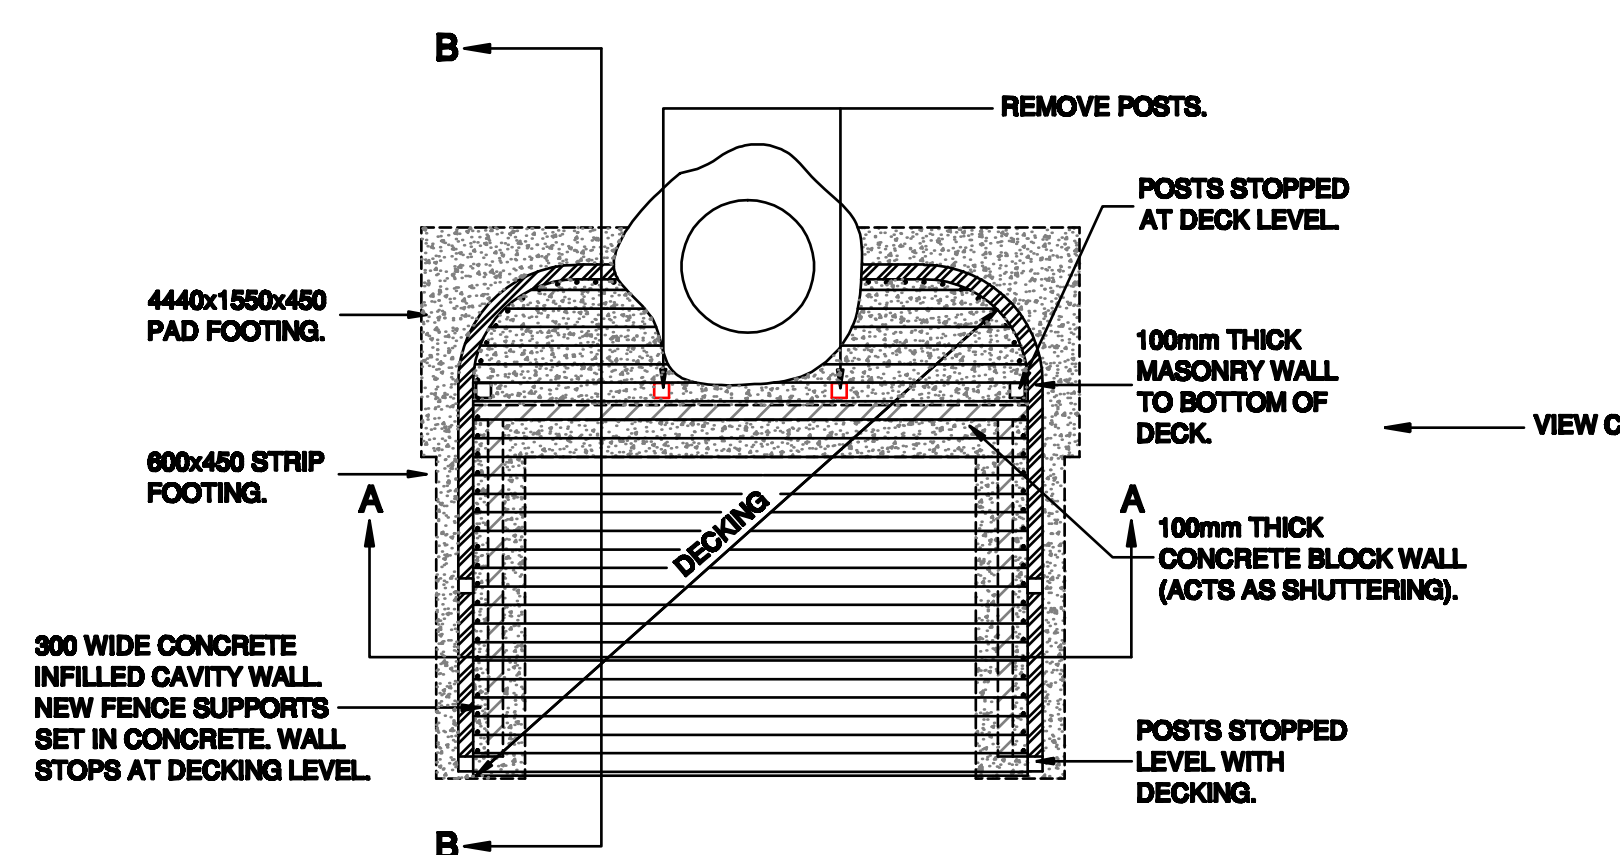

**PHOTOS OF EXISTING STRUCTURE**



Rev.	Drawn	Checked	Date	Revision Details
AMENDMENTS				
<p><b>STOCKPORT</b> METROPOLITAN BOROUGH COUNCIL</p> <p>103 WELLINGTON ROAD SOUTH STOCKPORT SK1 3TT TEL : 0161 476 4653 FAX : 0161 476 0721</p>				
Job Title				
<b>IRON BRIDGE MARPLE STOCKPORT</b>				
Drawing Title				
<b>EXTENDED VIEWING PLATFORM GENERAL ARRANGEMENT SITE LOCATION &amp; PHOTOS</b>				
Drawn	Engineer	Checked	Approved	
CM	DB		Date	Date
AUG 09	AUG 09			
Size	Scale			
A 1	1:1250, 1:100			
SCG No.	Filename			
	G:\Structures\SMBC Schemes\Structures List\204-IRON BRIDGE			
Drawing No.	Revision			
204/EP/01				